


**A FLOOR PLAN**  
 SCALE: 1/4" = 1'-0"  
 D:\CAD\0511




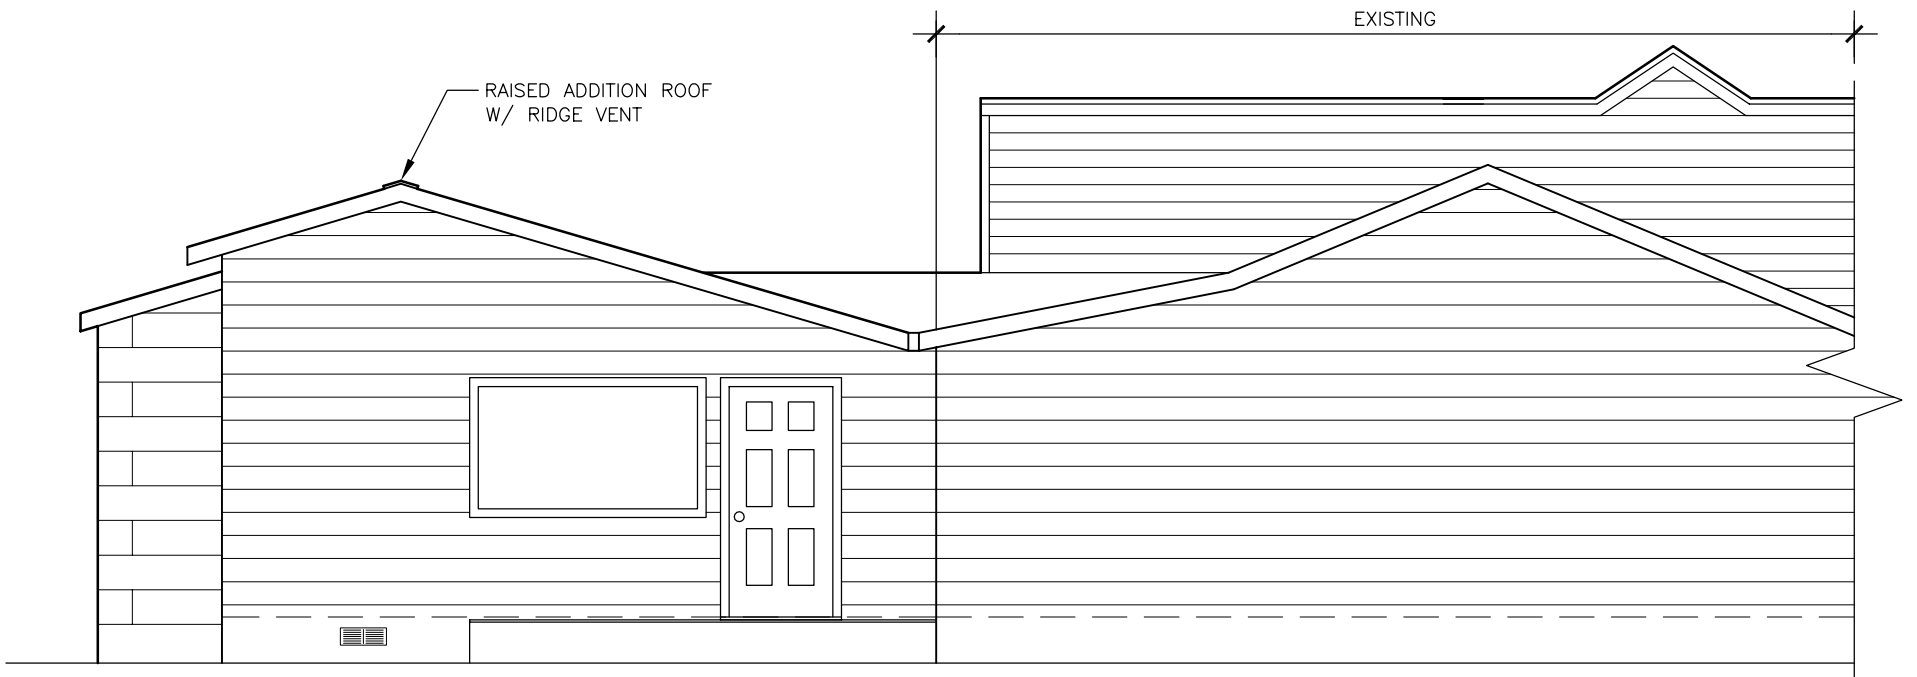

**A**

**WEST ELEVATION**


SCALE: 1/4" = 1'-0" D:\CAD\0511

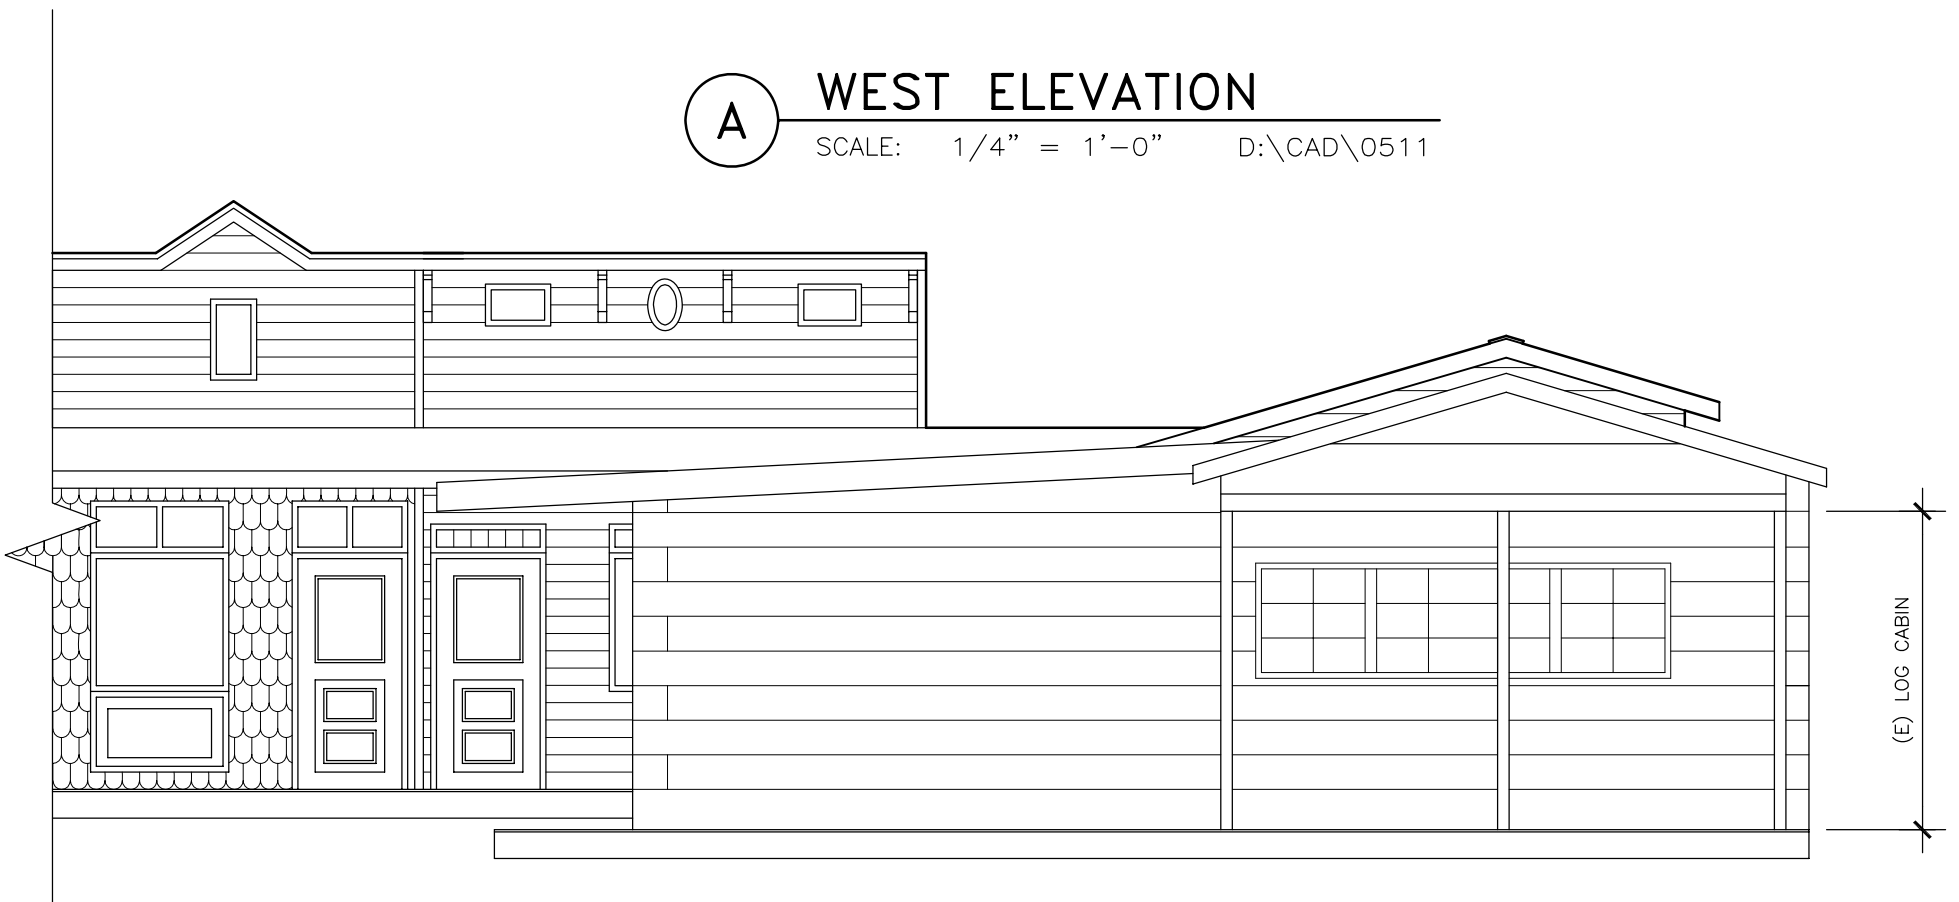

**B**

**EAST ELEVATION**

SCALE: 1/4" = 1'-0" D:\CAD\0511

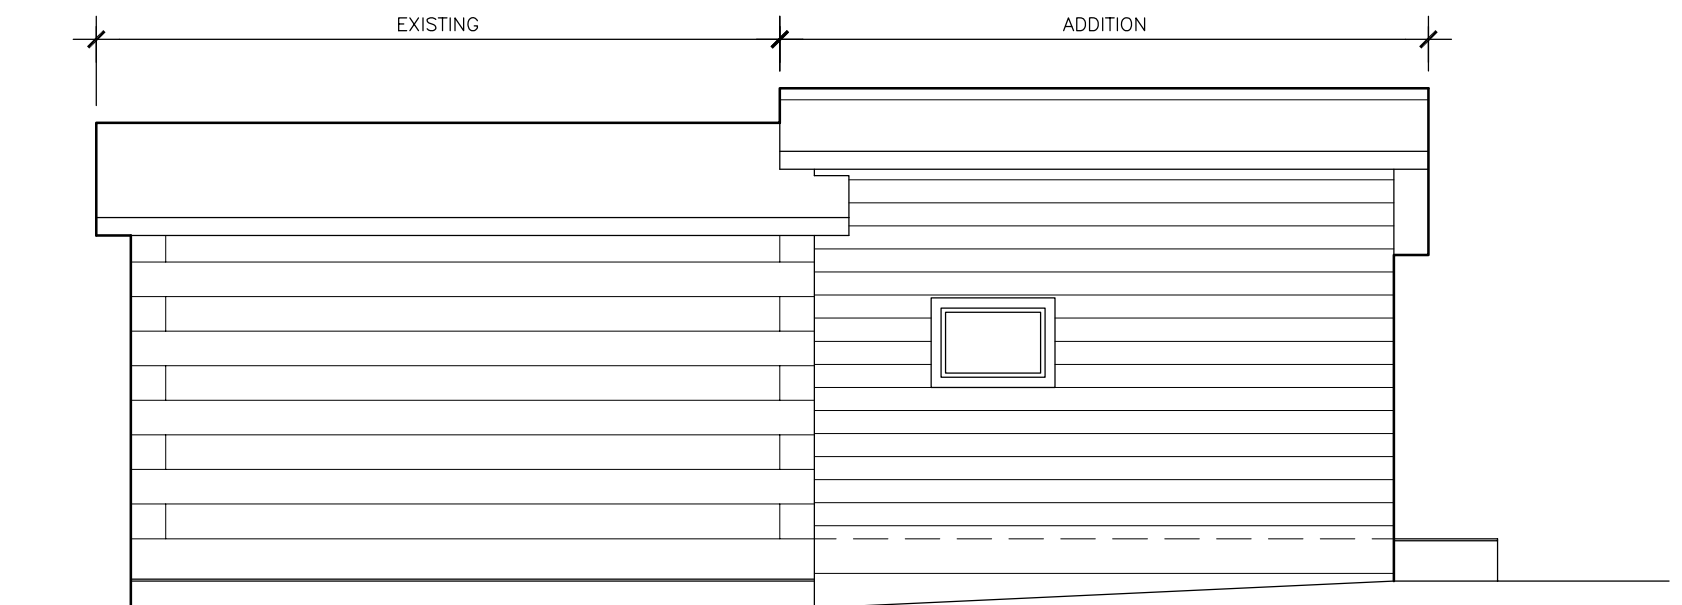

**C**

**NORTH ELEVATION**

SCALE: 1/4" = 1'-0" D:\CAD\0511

