

3 R D A V E N U E

16'-8"

100'-6"

93'-9 1/4"

BOARDWALK

BOARDWALK

23'-9 1/2"

50'-6"

29'-9"

9'-0"

24'-0"

5'-5"

16'-8"

LAUNDRY

GOLDEN NORTH NORTH RETAIL

24'-0"

29'-9"

9'-0"

STOR.

STAIR

UP

LOBBY

BOARDWALK

MECH.

FE

STOR.

GOLDEN NORTH SOUTH RETAIL

SOUTH RETAIL

23'-9 1/2"

STORAGE

COOLER

FREEZER

FE

EXIT COURT

OFF.

EXIT COURT

104  
RETAIL

SKAGWAY BREWING CO.

103  
RESTROOM

102  
BEER COOLER

101  
PRODUCE COOLER

100  
DRY STORAGE

106  
GLYCOL CHILLER

UP

126'-2 3/8"

A L L E Y

PLAN NORTH

1ST FLOOR PLAN

SCALE: 1/8" = 1'-0"

D:\CAD\0508

OCT. 19, 2005

100'-0"

TO EAST PROP. LINE



NEW CONSTRUCTION

ITEMS TO BE REMOVED


EXISTING ITEMS TO REMAIN

FE

FIRE EXTINGUISHER: 5 LBS.  
UL-RATING 2A-10B:C, WALL  
MTD. (TYPICAL)

  

B R O A D W A Y

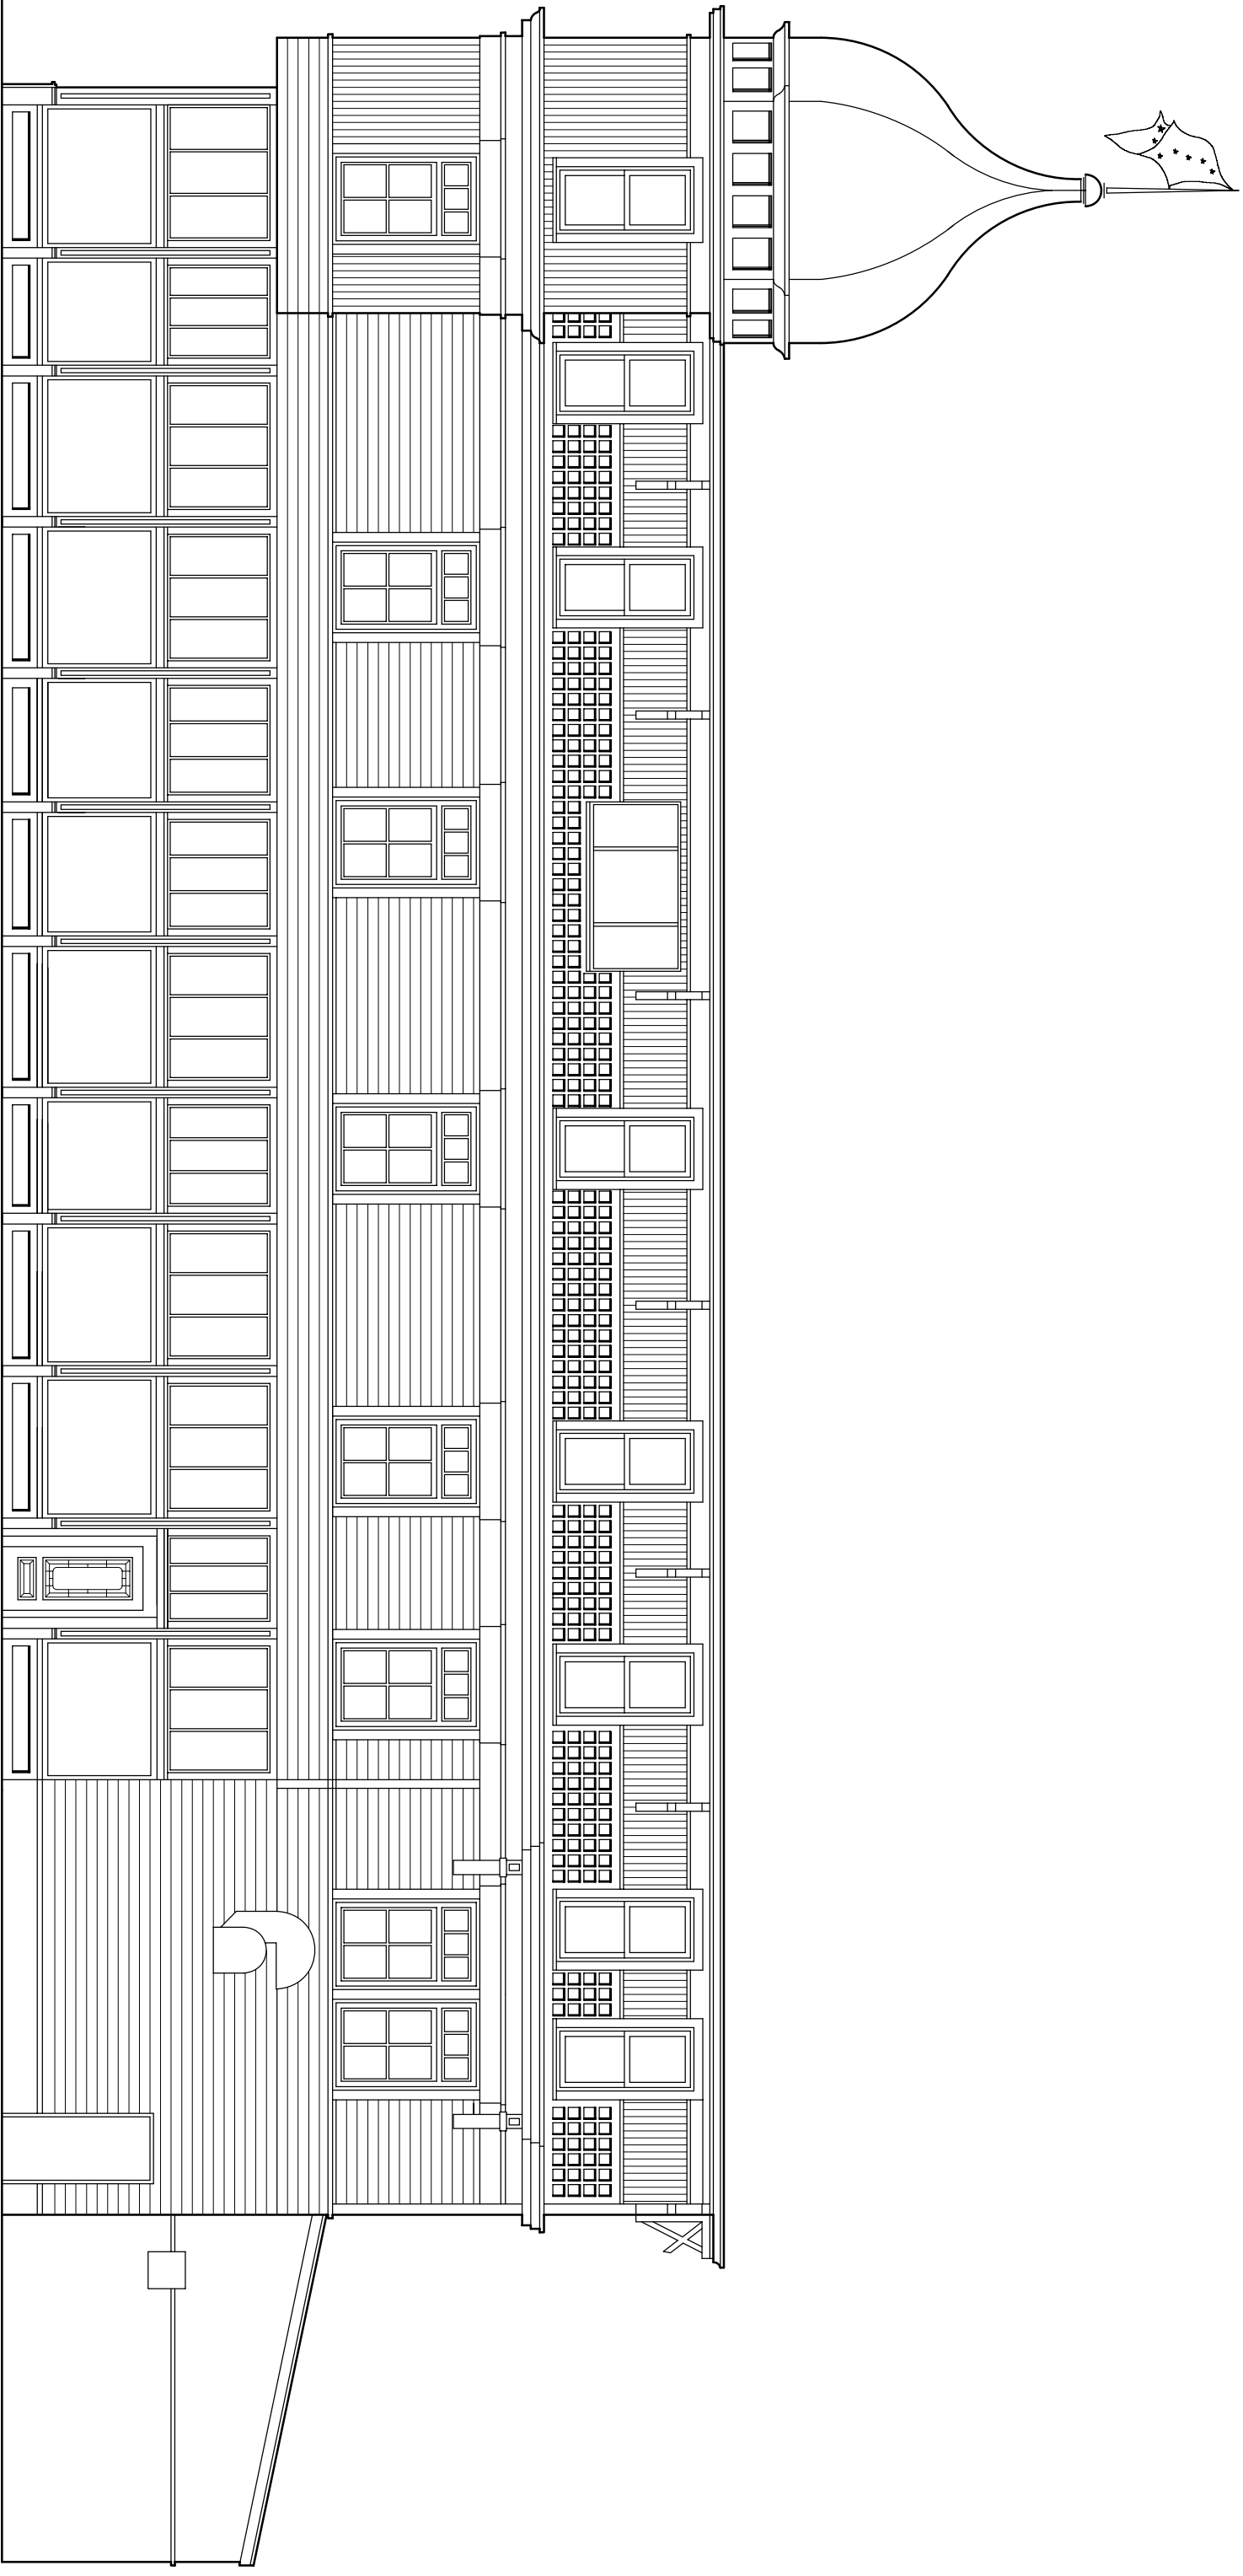



A

# NORTH ELEVATION

SCALE: 1/8" = 1'-0"

D:\CAD\0508

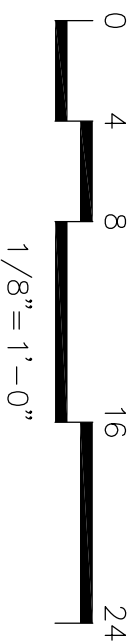

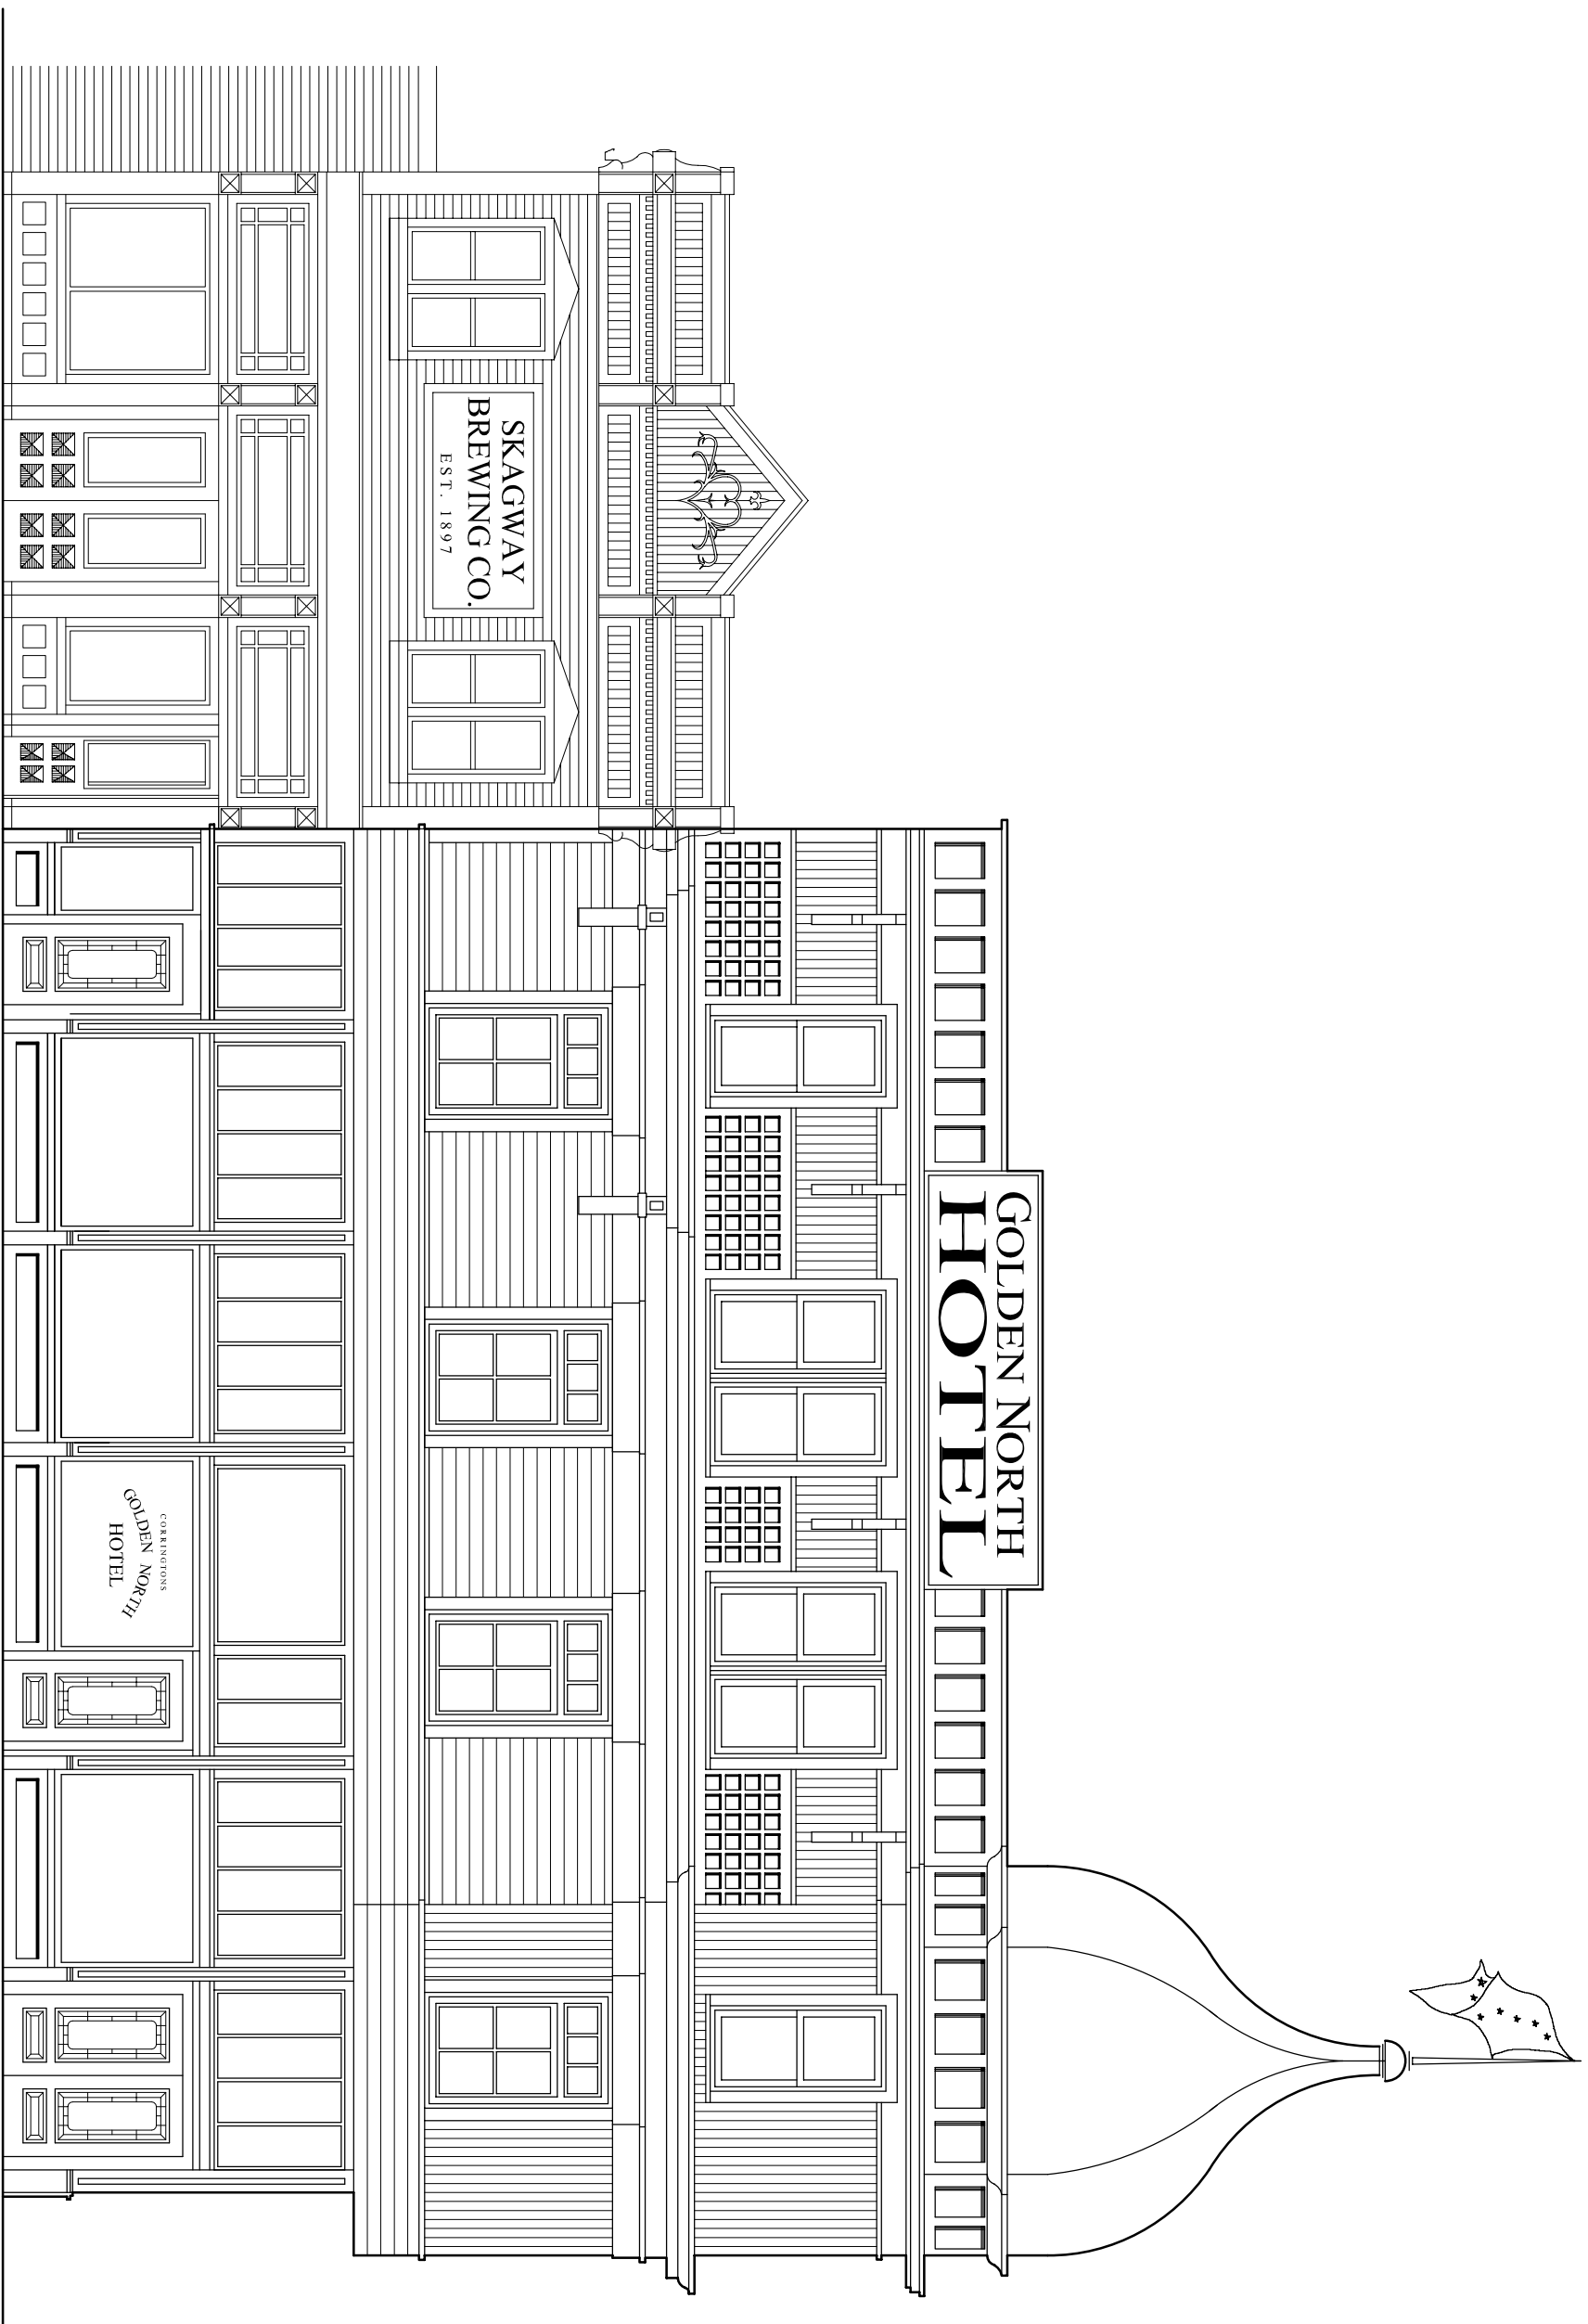

A

# EAST ELEVATION

SCALE: 1/8" = 1'-0" D:\CAD\0508

