


20'-0" ALLEY

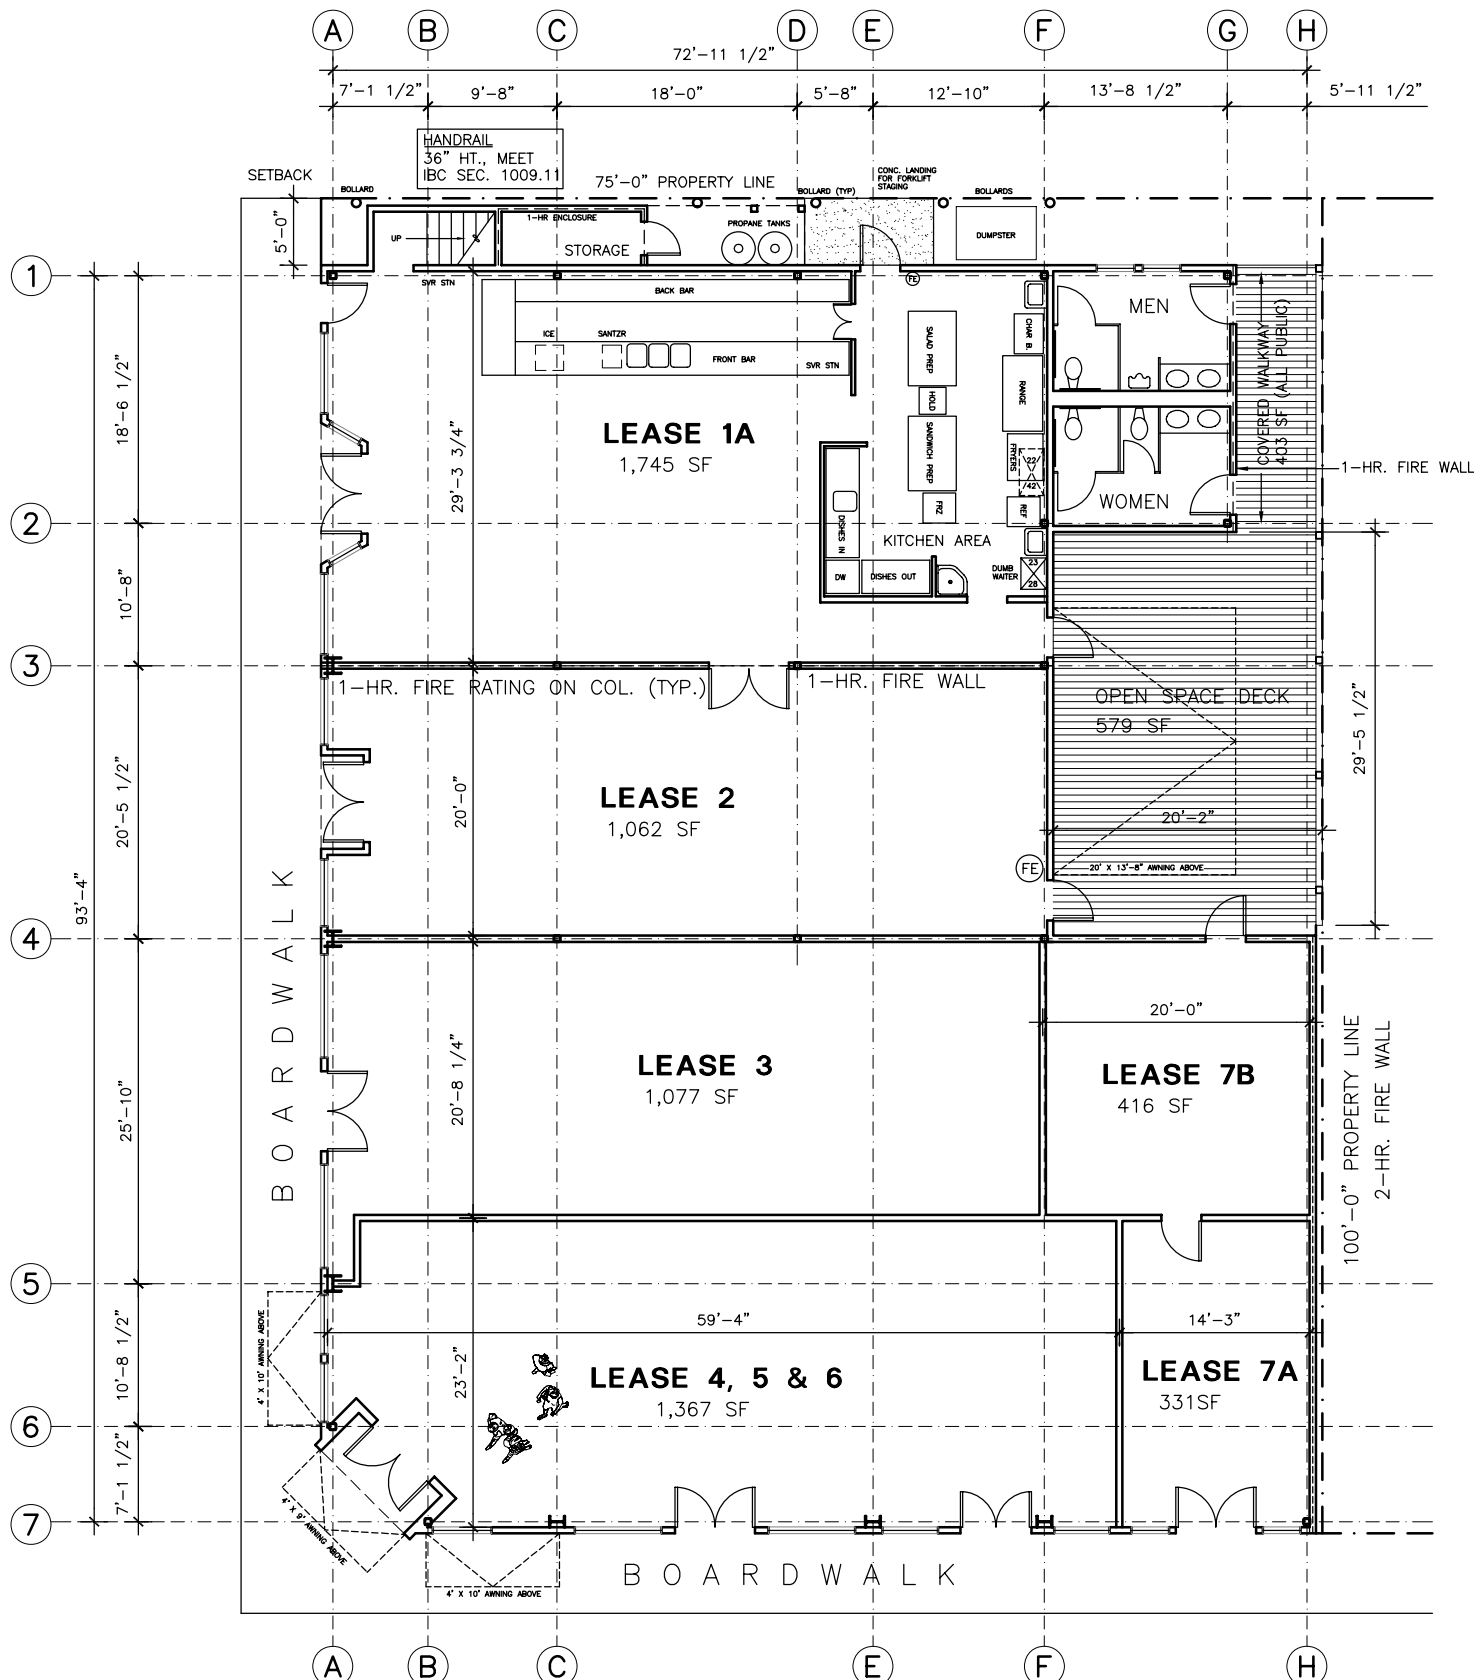


1ST FLOOR PLAN

UPDATED: OCTOBER 8, 2007

- 1-HOUR FIRE WALL
- 2-HOUR FIRE WALL
- FIRE EXTINGUISHER



20'-0" ALLEY

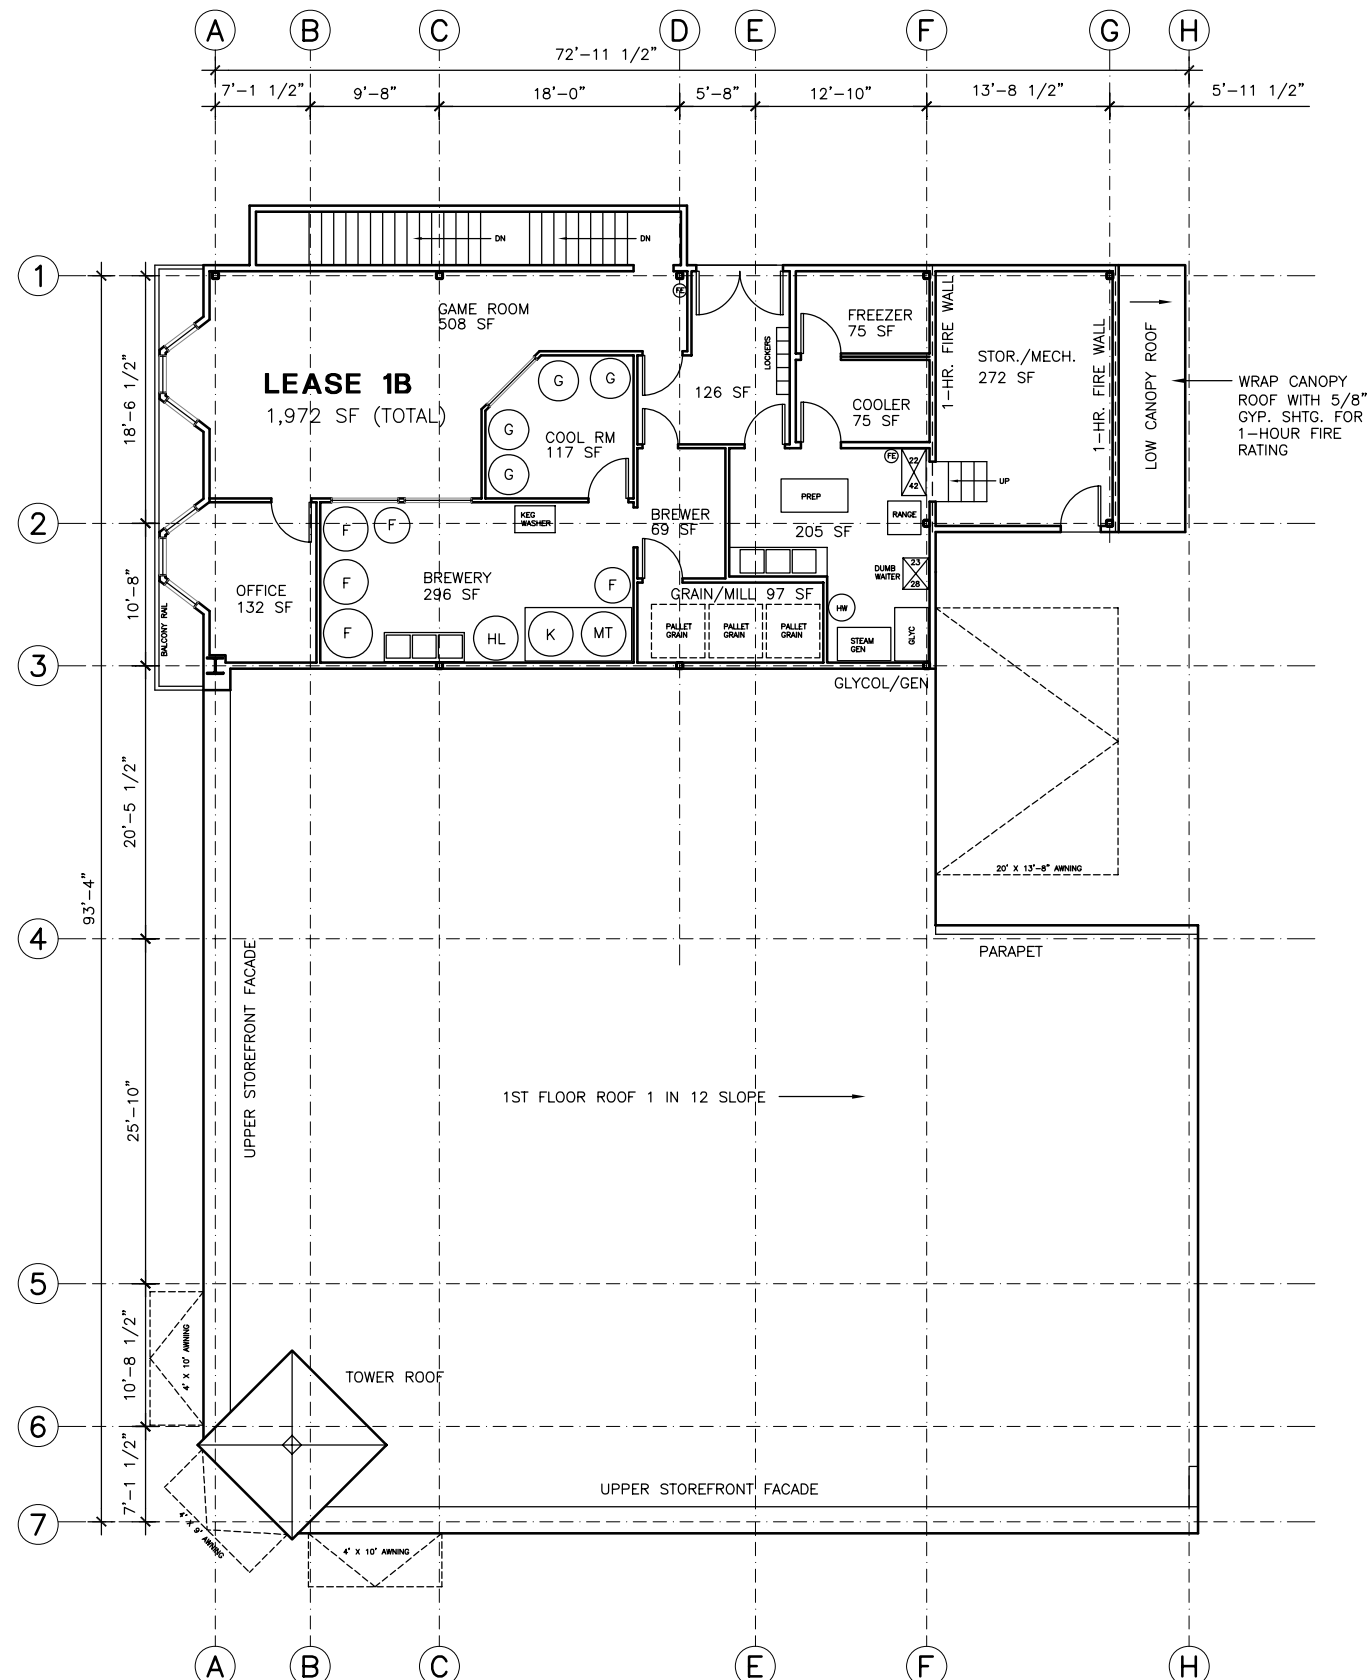


2ND FLOOR PLAN

UPDATED: OCTOBER 8, 2007


- 1-HOUR FIRE WALL
- 2-HOUR FIRE WALL
- FIRE EXTINGUISHER



BROADWAY

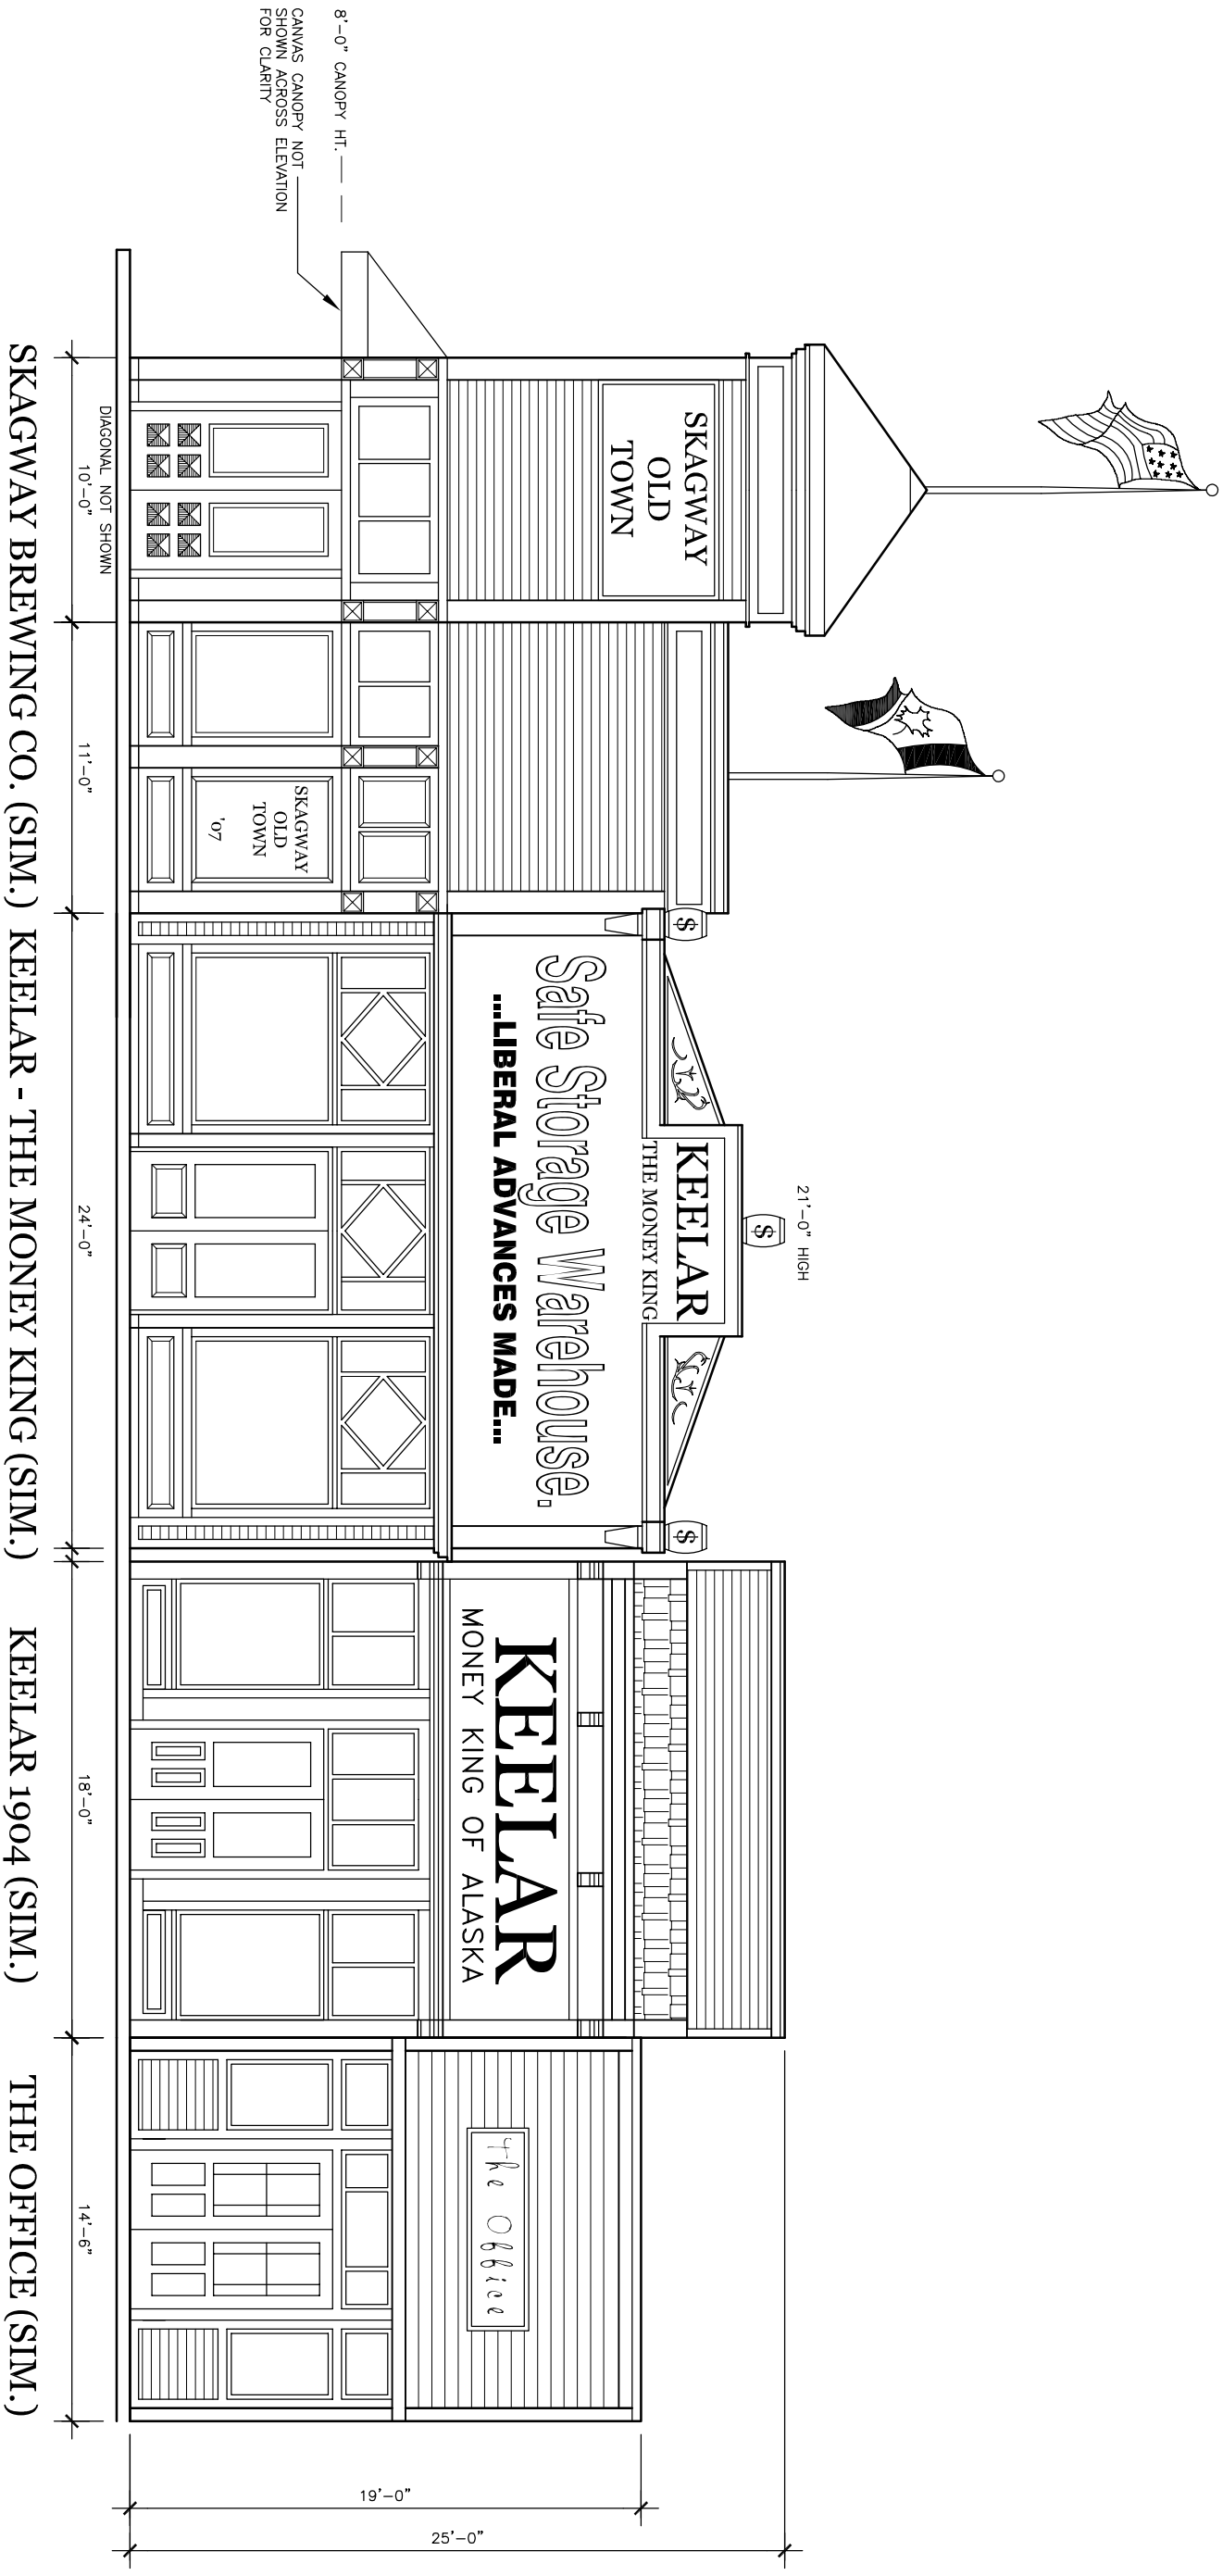

A SOUTH ELEVATION
SCALE: 1/8" = 1'-0"
D:\CAD\0504

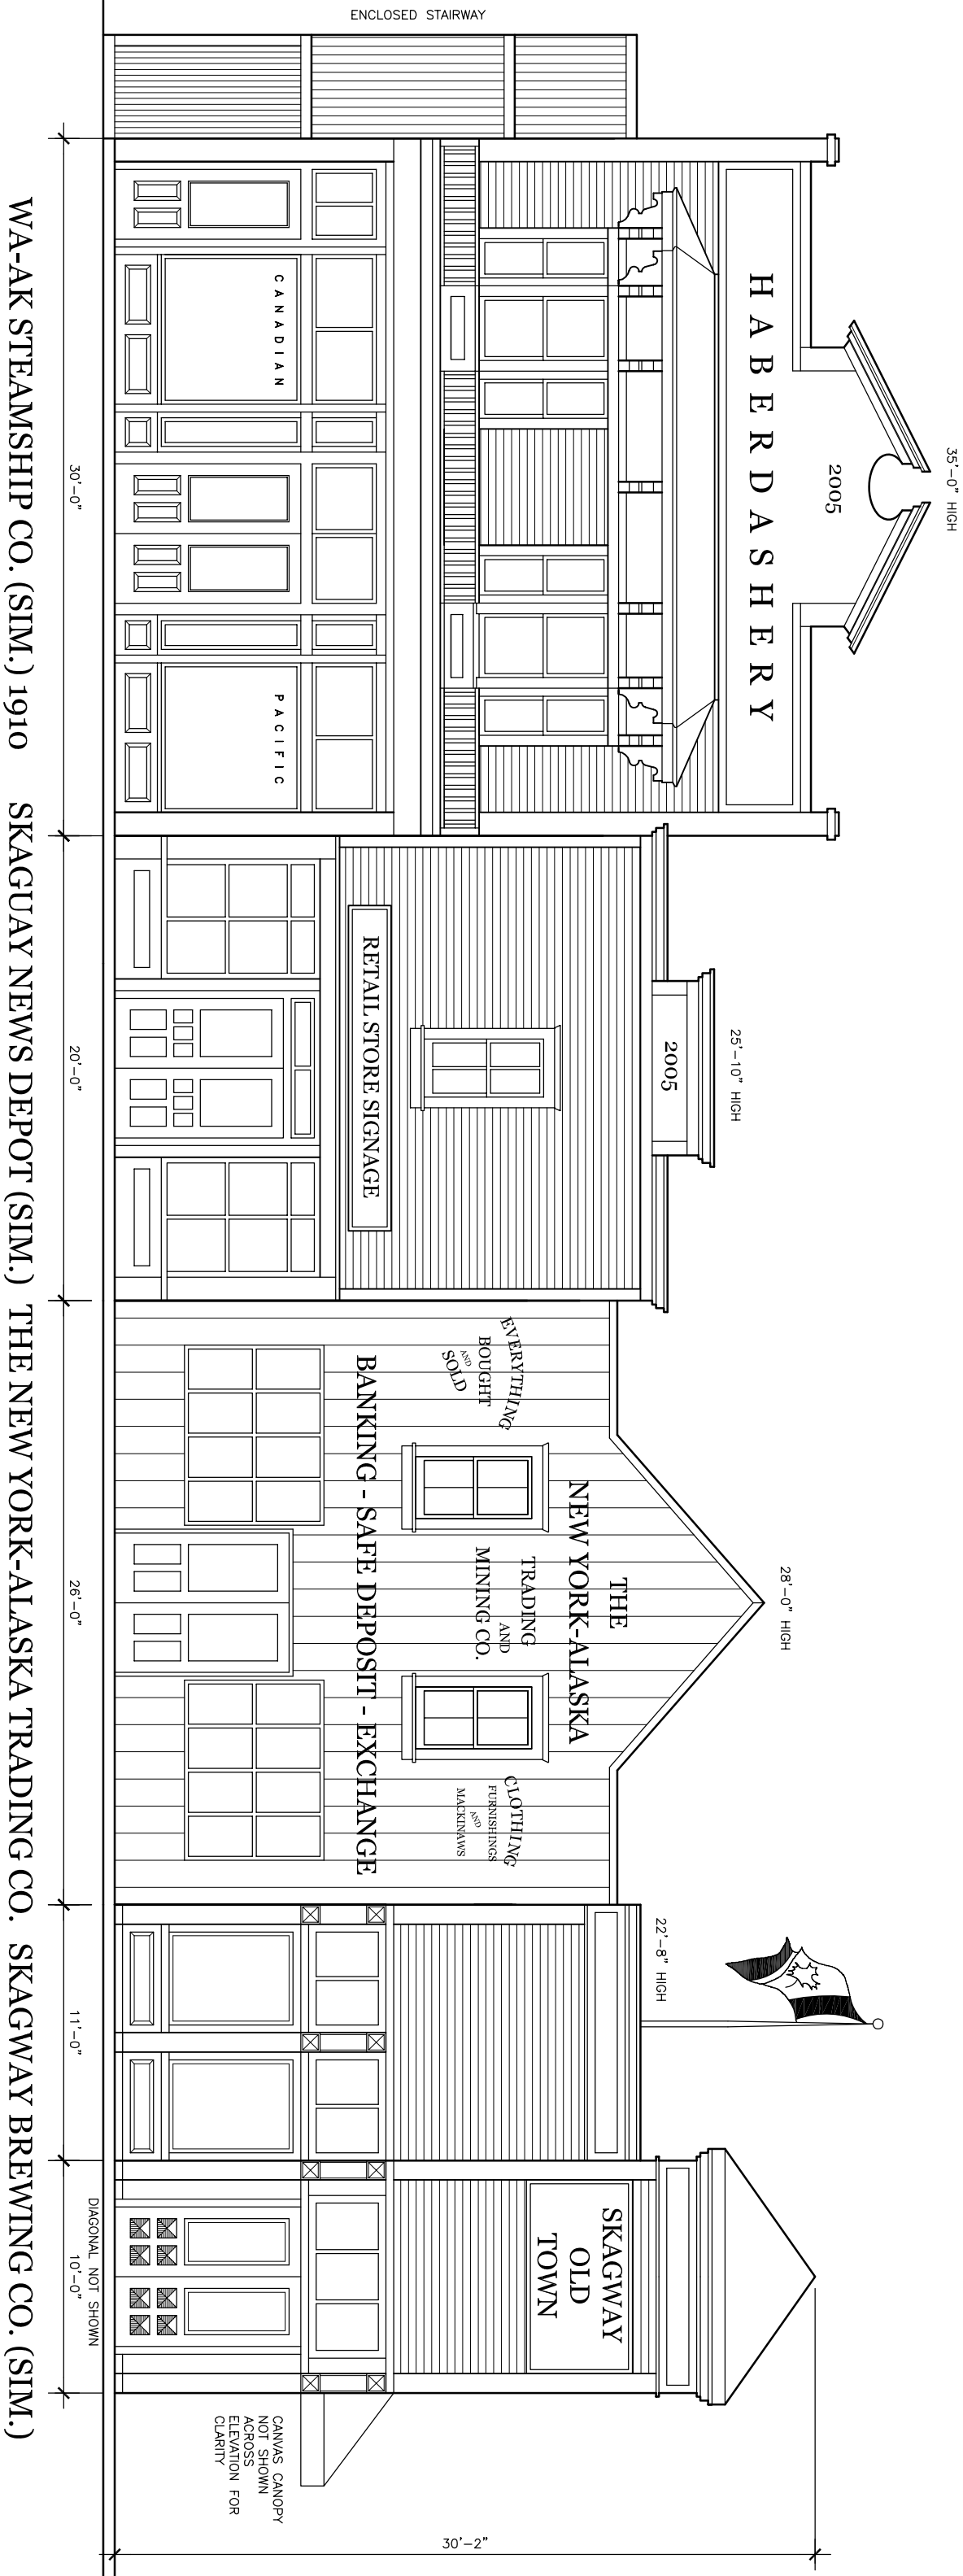

WA-AK STEAMSHIP CO. (SIM.) 1910 SKAGWAY NEWS DEPOT (SIM.) THE NEW YORK-ALASKA TRADING CO. SKAGWAY BREWING CO. (SIM.)

A WEST ELEVATION

SCALE: 1/8" = 1'-0"

D:\CAD\0504

CANVAS CANOPY NOT SHOWN ACROSS ELEVATION FOR CLARITY

ENCLOSED STAIRWAY

30'-2"

35'-0" HIGH

2005

H A B E R D A S H E R Y

25'-10" HIGH

2005

28'-0" HIGH

THE NEW YORK-ALASKA

TRADING AND MINING CO.

BANKING - SAFE DEPOSIT - EXCHANGE

EVERYTHING BOUGHT AND SOLD

CLOTHING FURNISHINGS AND MAKEUP

22'-8" HIGH

SKAGWAY OLD TOWN

30'-0"

20'-0"

26'-0"

11'-0"

DIAGONAL NOT SHOWN 10'-0"