

ROOF

RM 6

RM 7

RM 8

RM 9
VERIFY

RM 10
VERIFY

RM 11

RM 12
VERIFY

RM 13

GOLDEN NORTH HOTEL

4'-4 3/4"

RM 14

RM 15

NEW 1 HOUR FIRE DOOR
(3'-0" X 6'-8")

1 HR. WALL BETWEEN
R-1 & M OCCUPANCIES
EXIST. CONDITION

SKAGWAY BREWING CO.

201
OFFICE AREA
1,467 SF

2 HR. WALL IF 201
USE IS APARTMENT (R-2)
OR OFFICE (B)

PROP. BEDROOM
REQUIRES EGRESS
WINDOW (SEC. 1025.1)

RM 5

RM 4
VERIFY

RM 3

RM 2

RM 1

RM 16

STOR

JAN

200
STORAGE
585 SF

202
RESTROOM
42 SF

20 MIN. DOOR

F.E.

REMOVE
EXIST. DOOR

NEW
CORRIDOR

SLOPE
FLAT ROOF

MARCH 11, 2005


A

2ND FLOOR PLAN

SCALE: 1/8" = 1'-0"

D:\CAD\0501

23'-9-1/2"

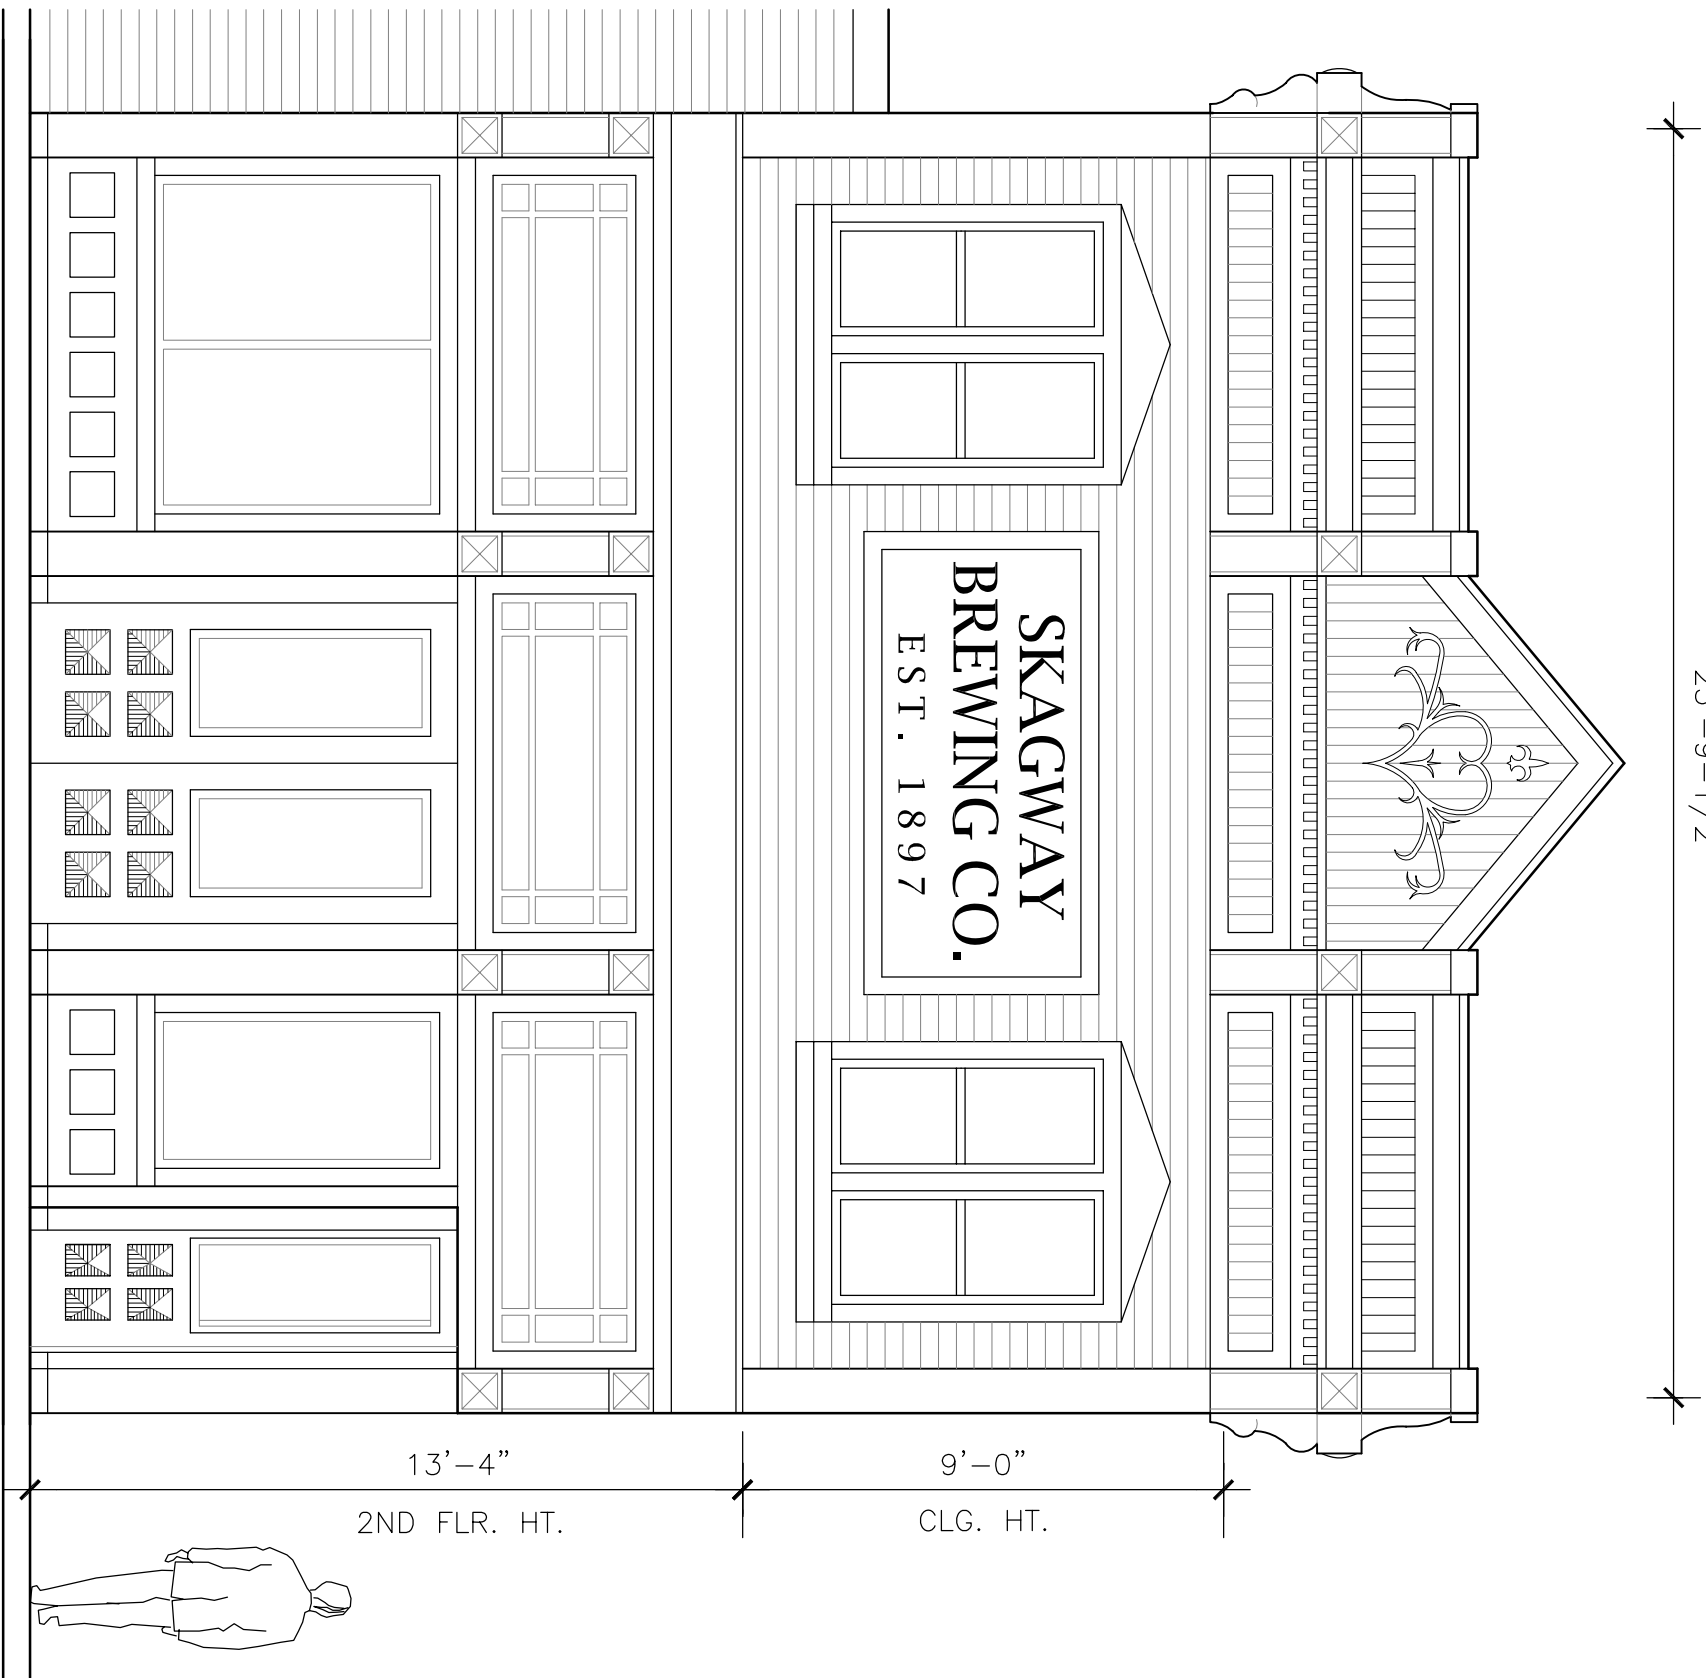


13'-4"
2ND FLR. HT.

9'-0"
CLG. HT.



East Elevation

1/8" = 1'-0"

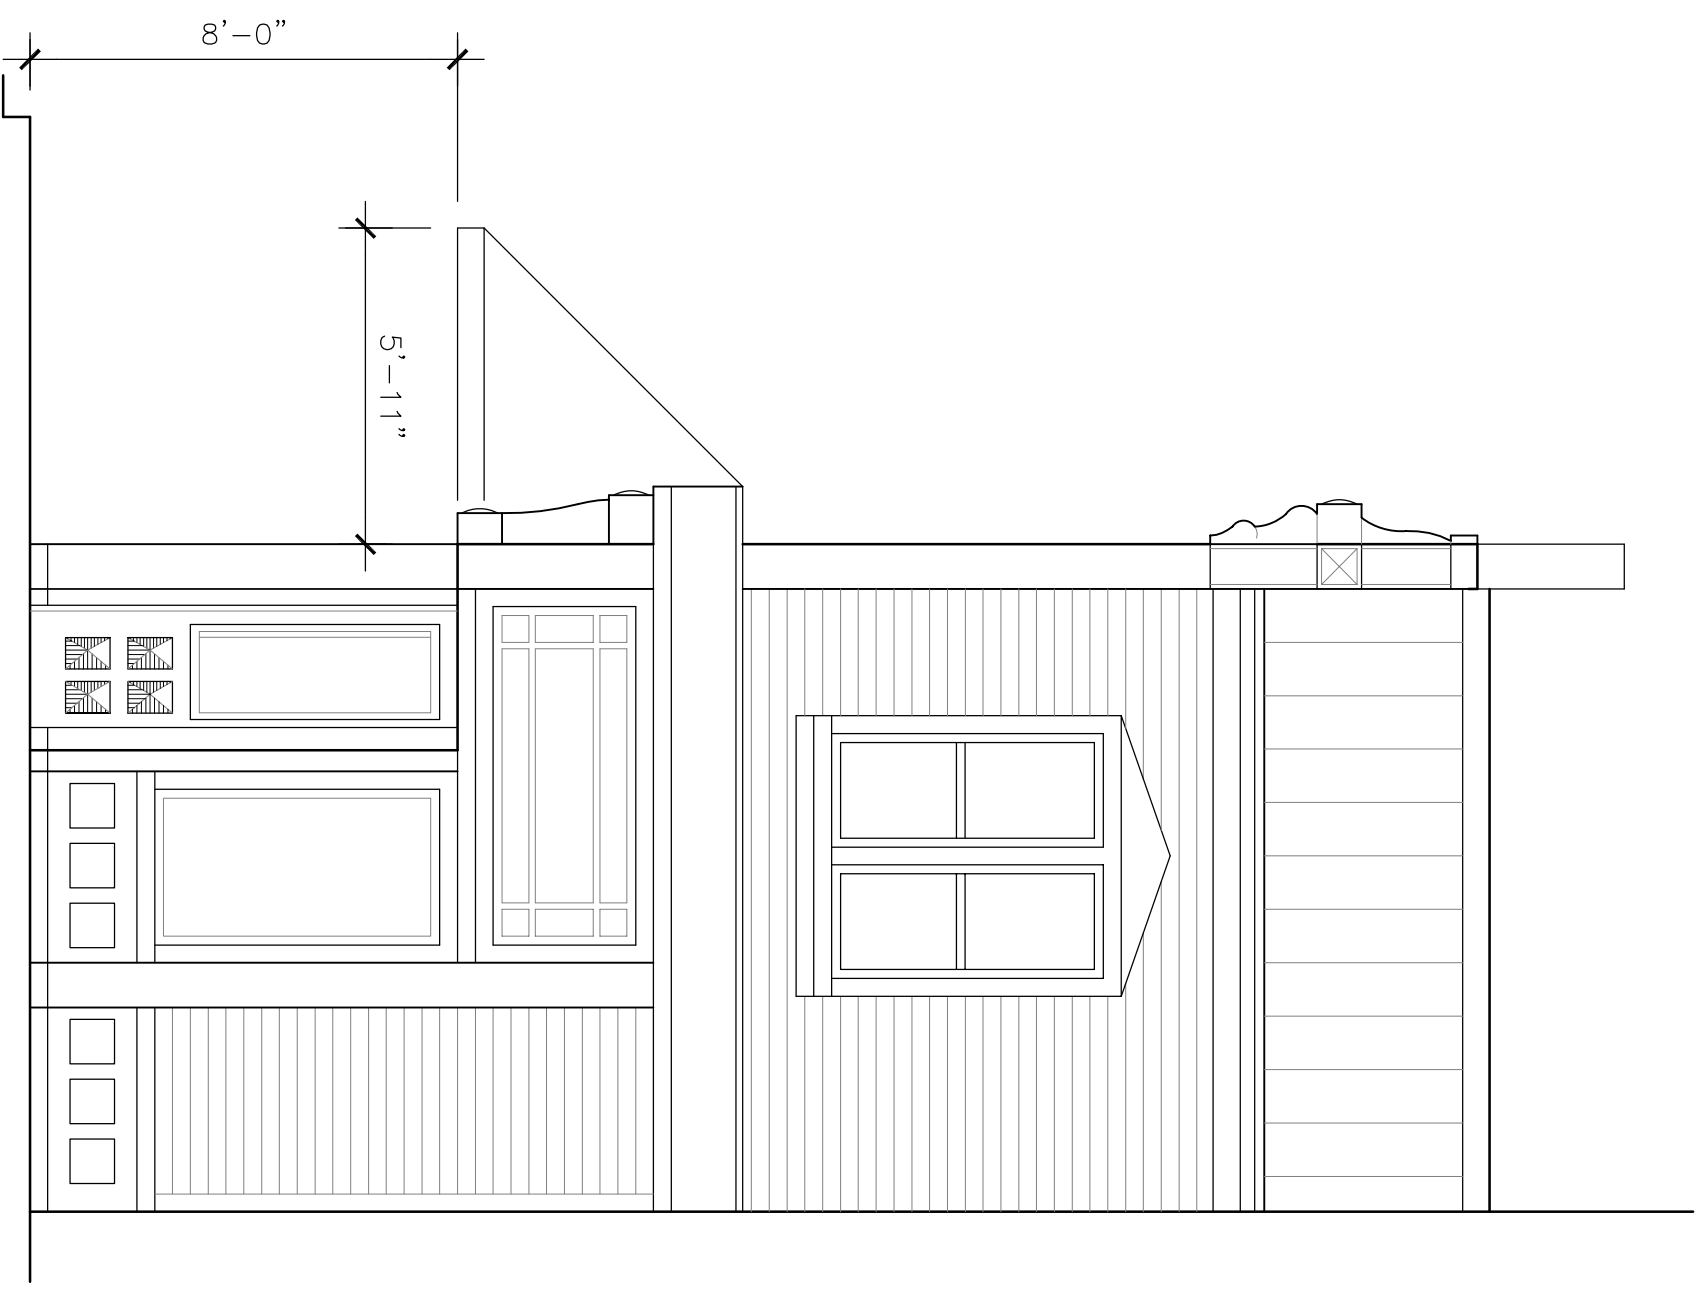

8'-0"

5'-11"

North Elevation

1/8" = 1'-0"