



First Floor Plan
 1/8" = 1'-0"

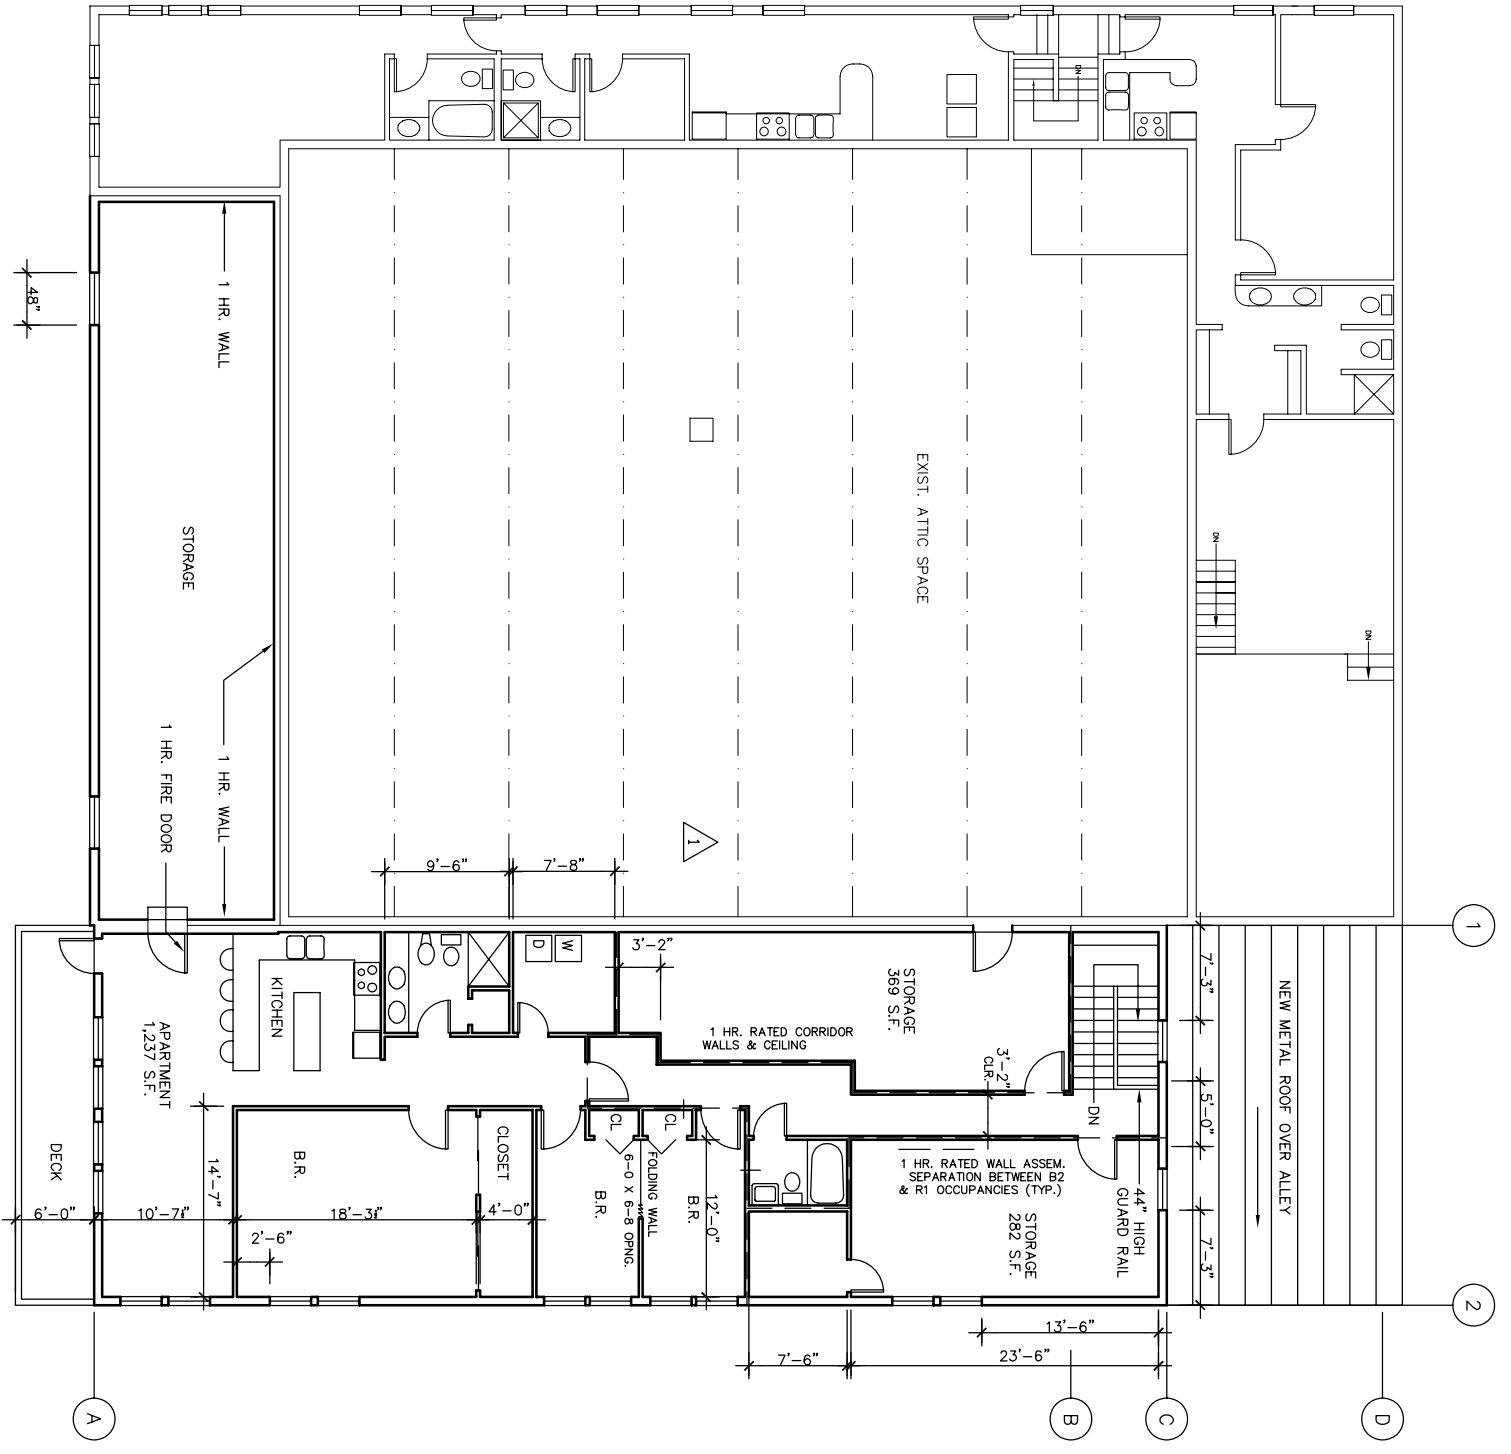

Second Floor Plan
 1/8" = 1'-0"

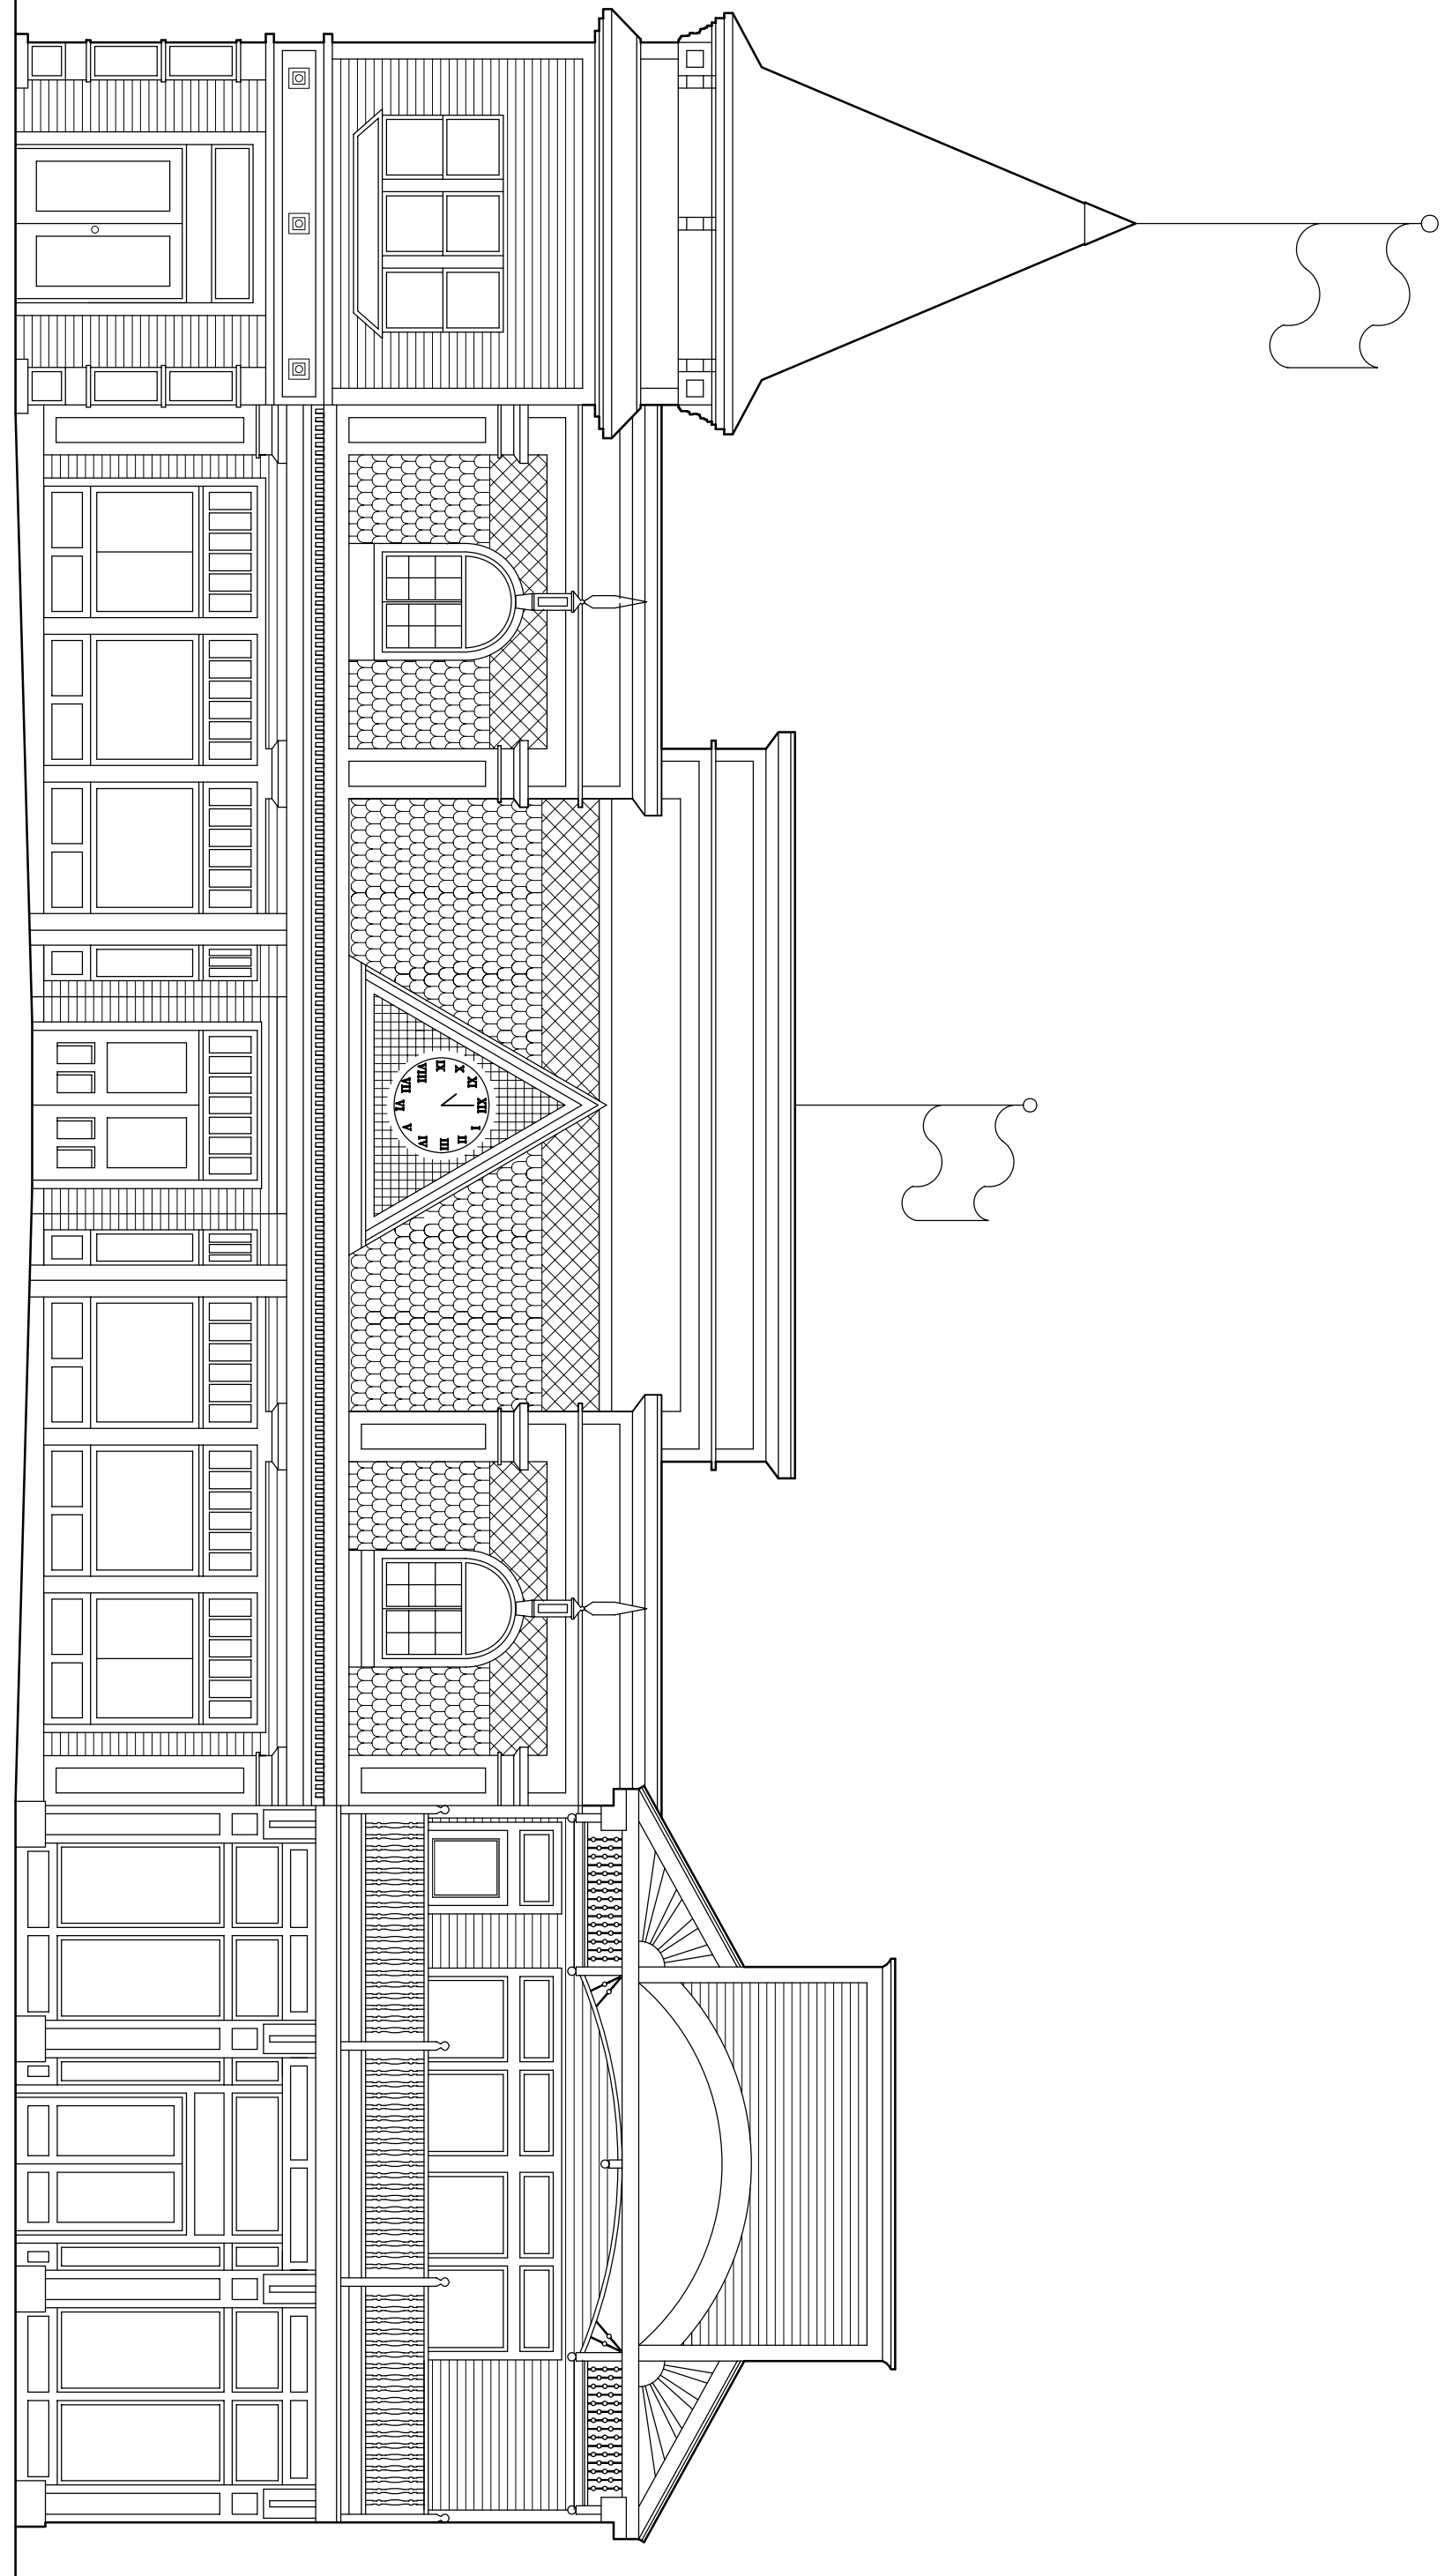

Broadway Elevation

1/8" = 1'-0"